


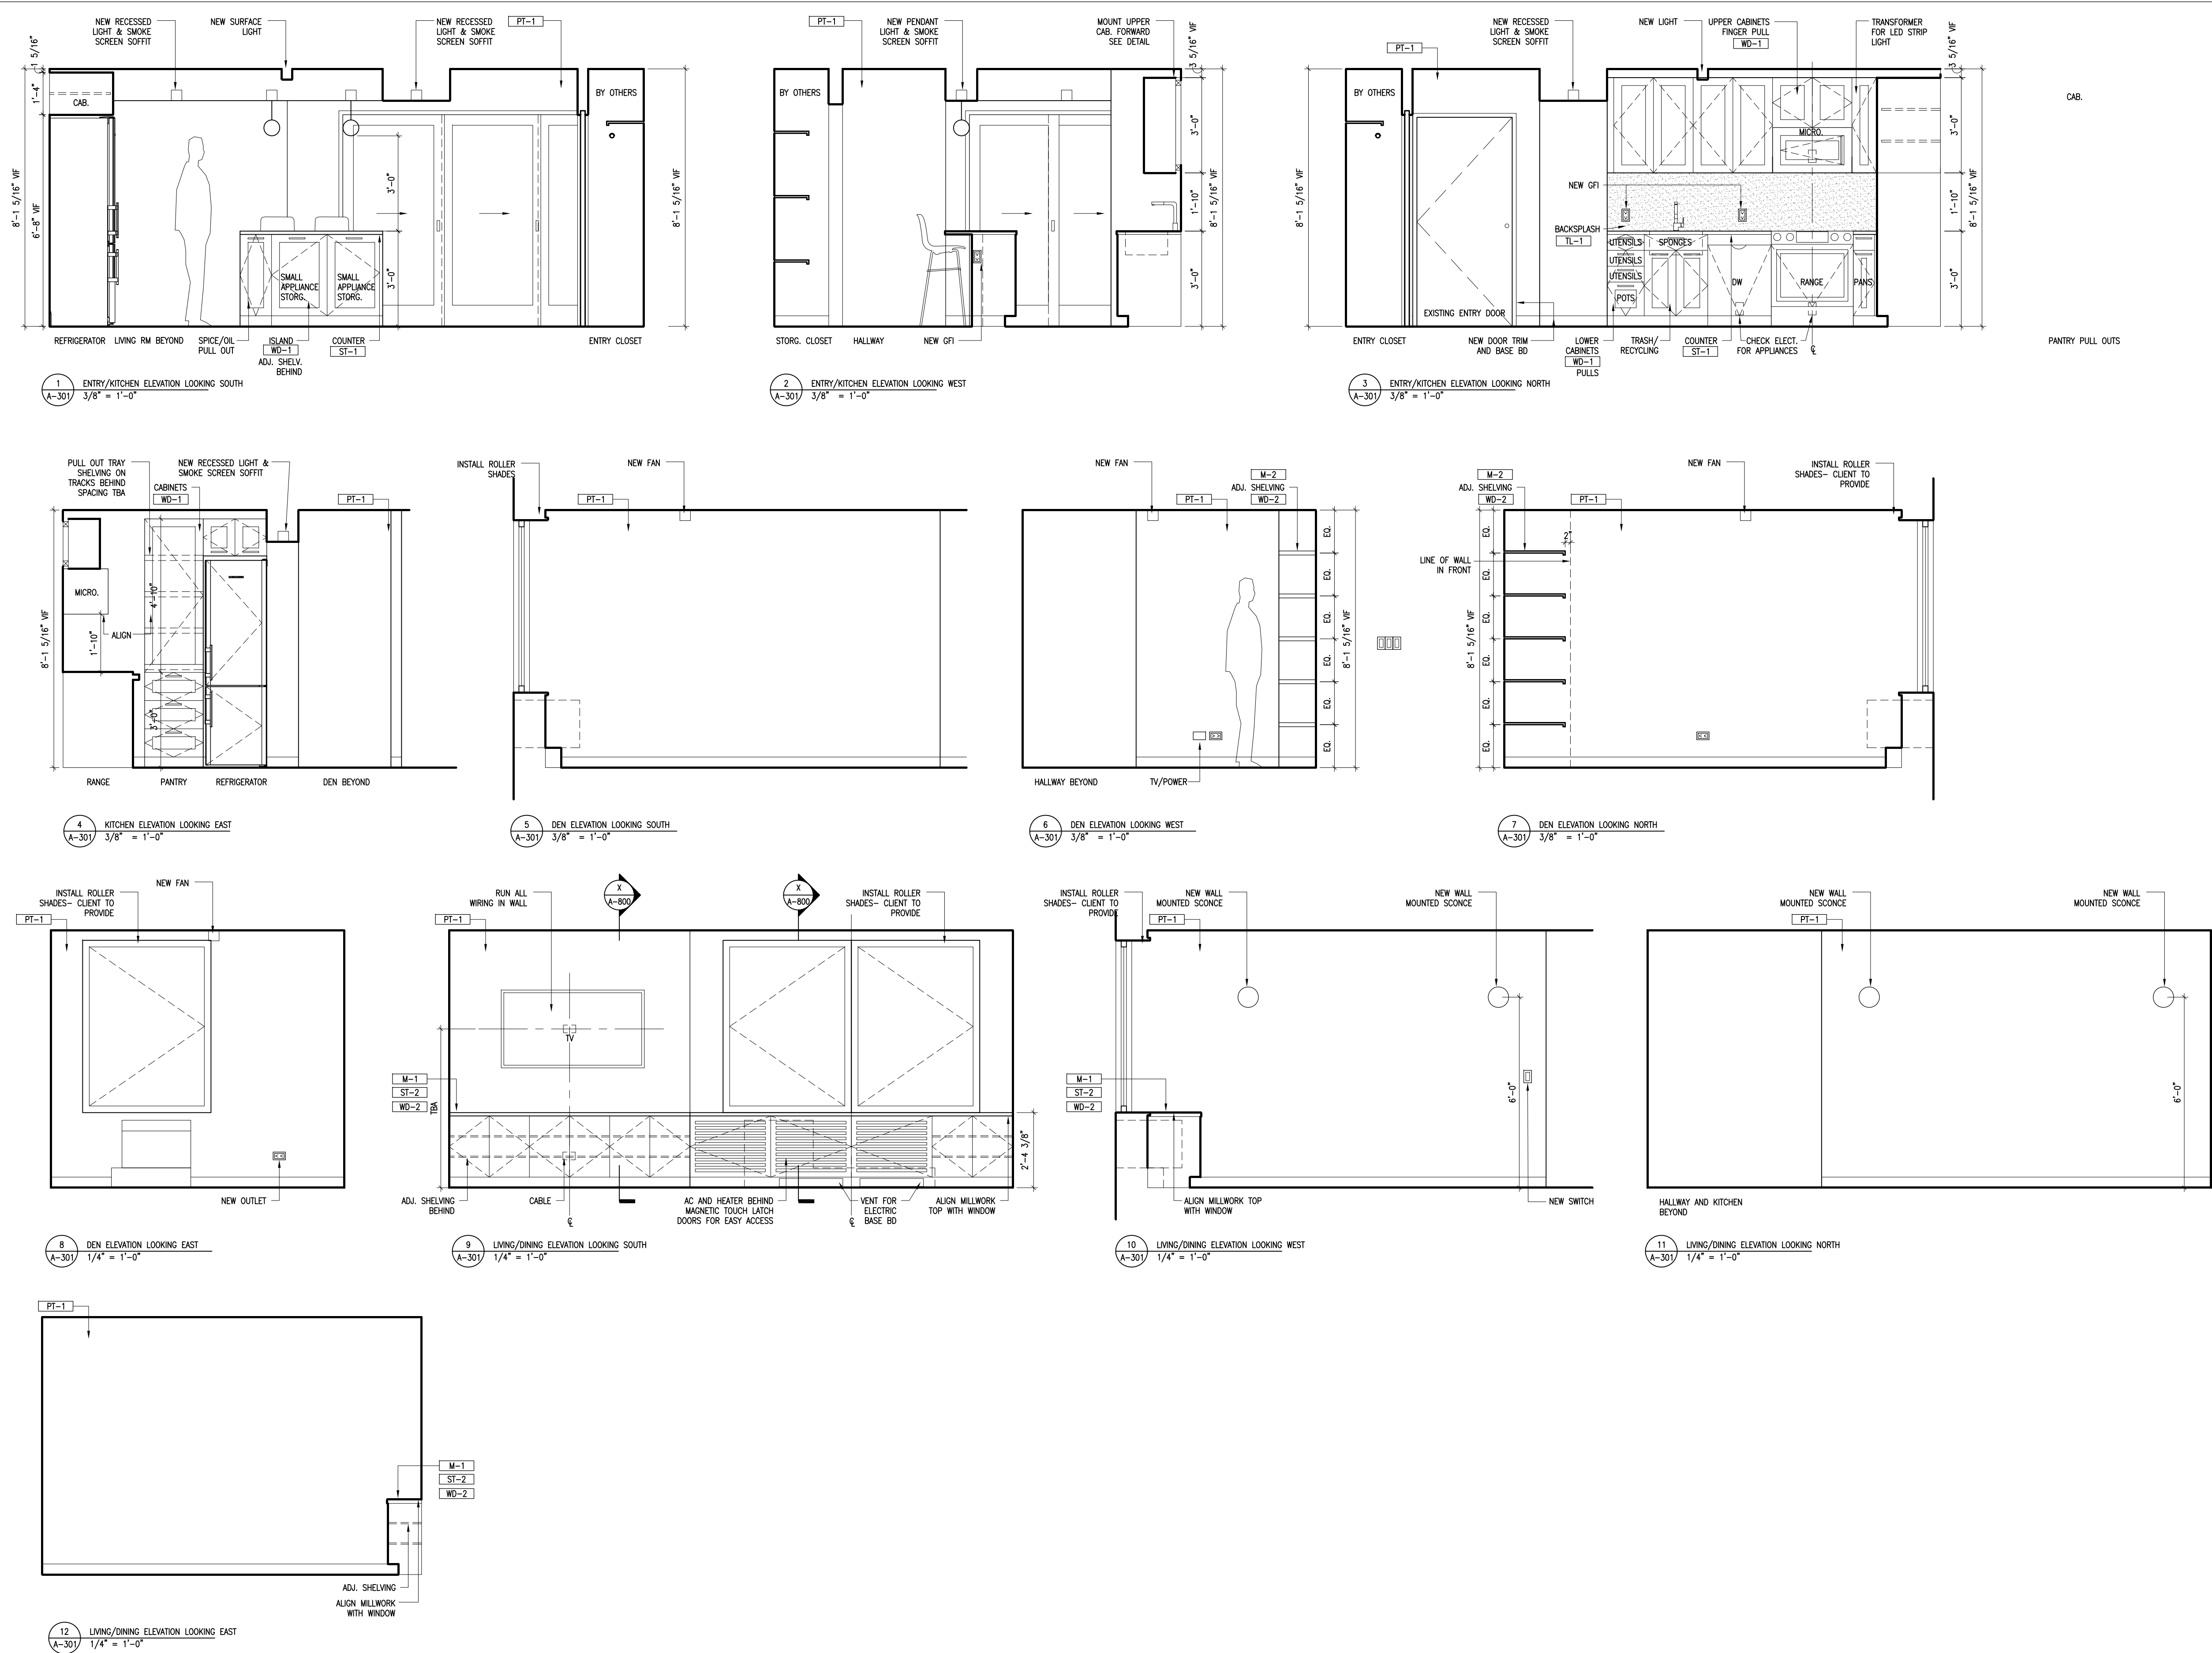

E/D-LAB

ARCHITECTURE, PLLC

220 EAST 57TH STREET, SUITE 2K, NY NY 10021
212.755.0525 INFO@EXD-LAB.COM

CONSULTANTS:

FILING REPRESENTATIVE:

ANTHONY DOMINGO
PROCESS WORKSHOP, PLLC
125 HALLISTER STREET
STATEN ISLAND, NY 10309
917.861.1513

KEY PLAN:

REVISIONS:

03.18.2019 BID SET

OWNER:

IRA AND JODI CITRON

PROJECT:

CITRON RESIDENCE
1619 3RD AVE, APT. 16H
NEW YORK, NY 10128

ELEVATIONS

FIRST FLOOR + SCHEDULES

SEAL & SIGNATURE

DATE: 06.01.18

PROJECT NO: 0318

DWG BY: MC

DWG NO:

A301.00

FILE: